



PROJECT AREA

CALIFORNIA

NOT TO SCALE



						DESIGNED BY: KA	 	LOWER POND 3 ROAD TEMPORARY SLOPE REPAIR		TITLE SHEET	JOB NO. 60540145
						DRAWN BY: CP		CONTRACT/TASK ORDER NO.			
						CHECKED BY: MH					
						IN CHARGE: SF					
REV.	DATE	BY	CHK.	APPR.	DESCRIPTION	DATE: 6/15/2017	ALPINE COUNTY, CALIFORNIA			SHEET NO. G101	

PRIOR TO COMMENCING CONSTRUCTION ACTIVITIES, THE CONTRACTOR SHALL PREPARE SUBMITTALS FOR THE FOLLOWING ITEMS.

- GENERAL CONSTRUCTION REQUIREMENTS:

- | - | | | | | |
|------|------|----|------|-------|-------------|
| I.V. | DATE | BY | CHK. | APPR. | DESCRIPTION |

GENERAL


2015 CALTRANS STANDARD SPECIFICATIONS
AMERICAN SOCIETY FOR TESTING MATERIALS (ASTM)



- | WEIGHT | % PASSING |
|--------|-----------|
| ½ TON | 95-100 |
| ¼ TON | 0-50 |
| 75 LBS | 0-5 |

AECOM SHALL PROVIDE AN INSPECTOR WITH A PROFESSIONAL ENGINEER OR PROFESSIONAL GEOLOGIST LICENSURE TO OBSERVE AND CONFIRM SUFFICIENT PLAN REQUIREMENTS HAVE BEEN MET.

NOTE:
THIS PLAN SET IS FOR THE PURPOSE OF TEMPORARY REPAIRS AND TO IMMEDIATELY ALLOW ACCESS ALONG LOWER POND 3 ROAD. ASSESSMENT FOR LONG-TERM HAZARDS AND PERMANENT REPAIRS WILL BE CONDUCTED BY AECOM.

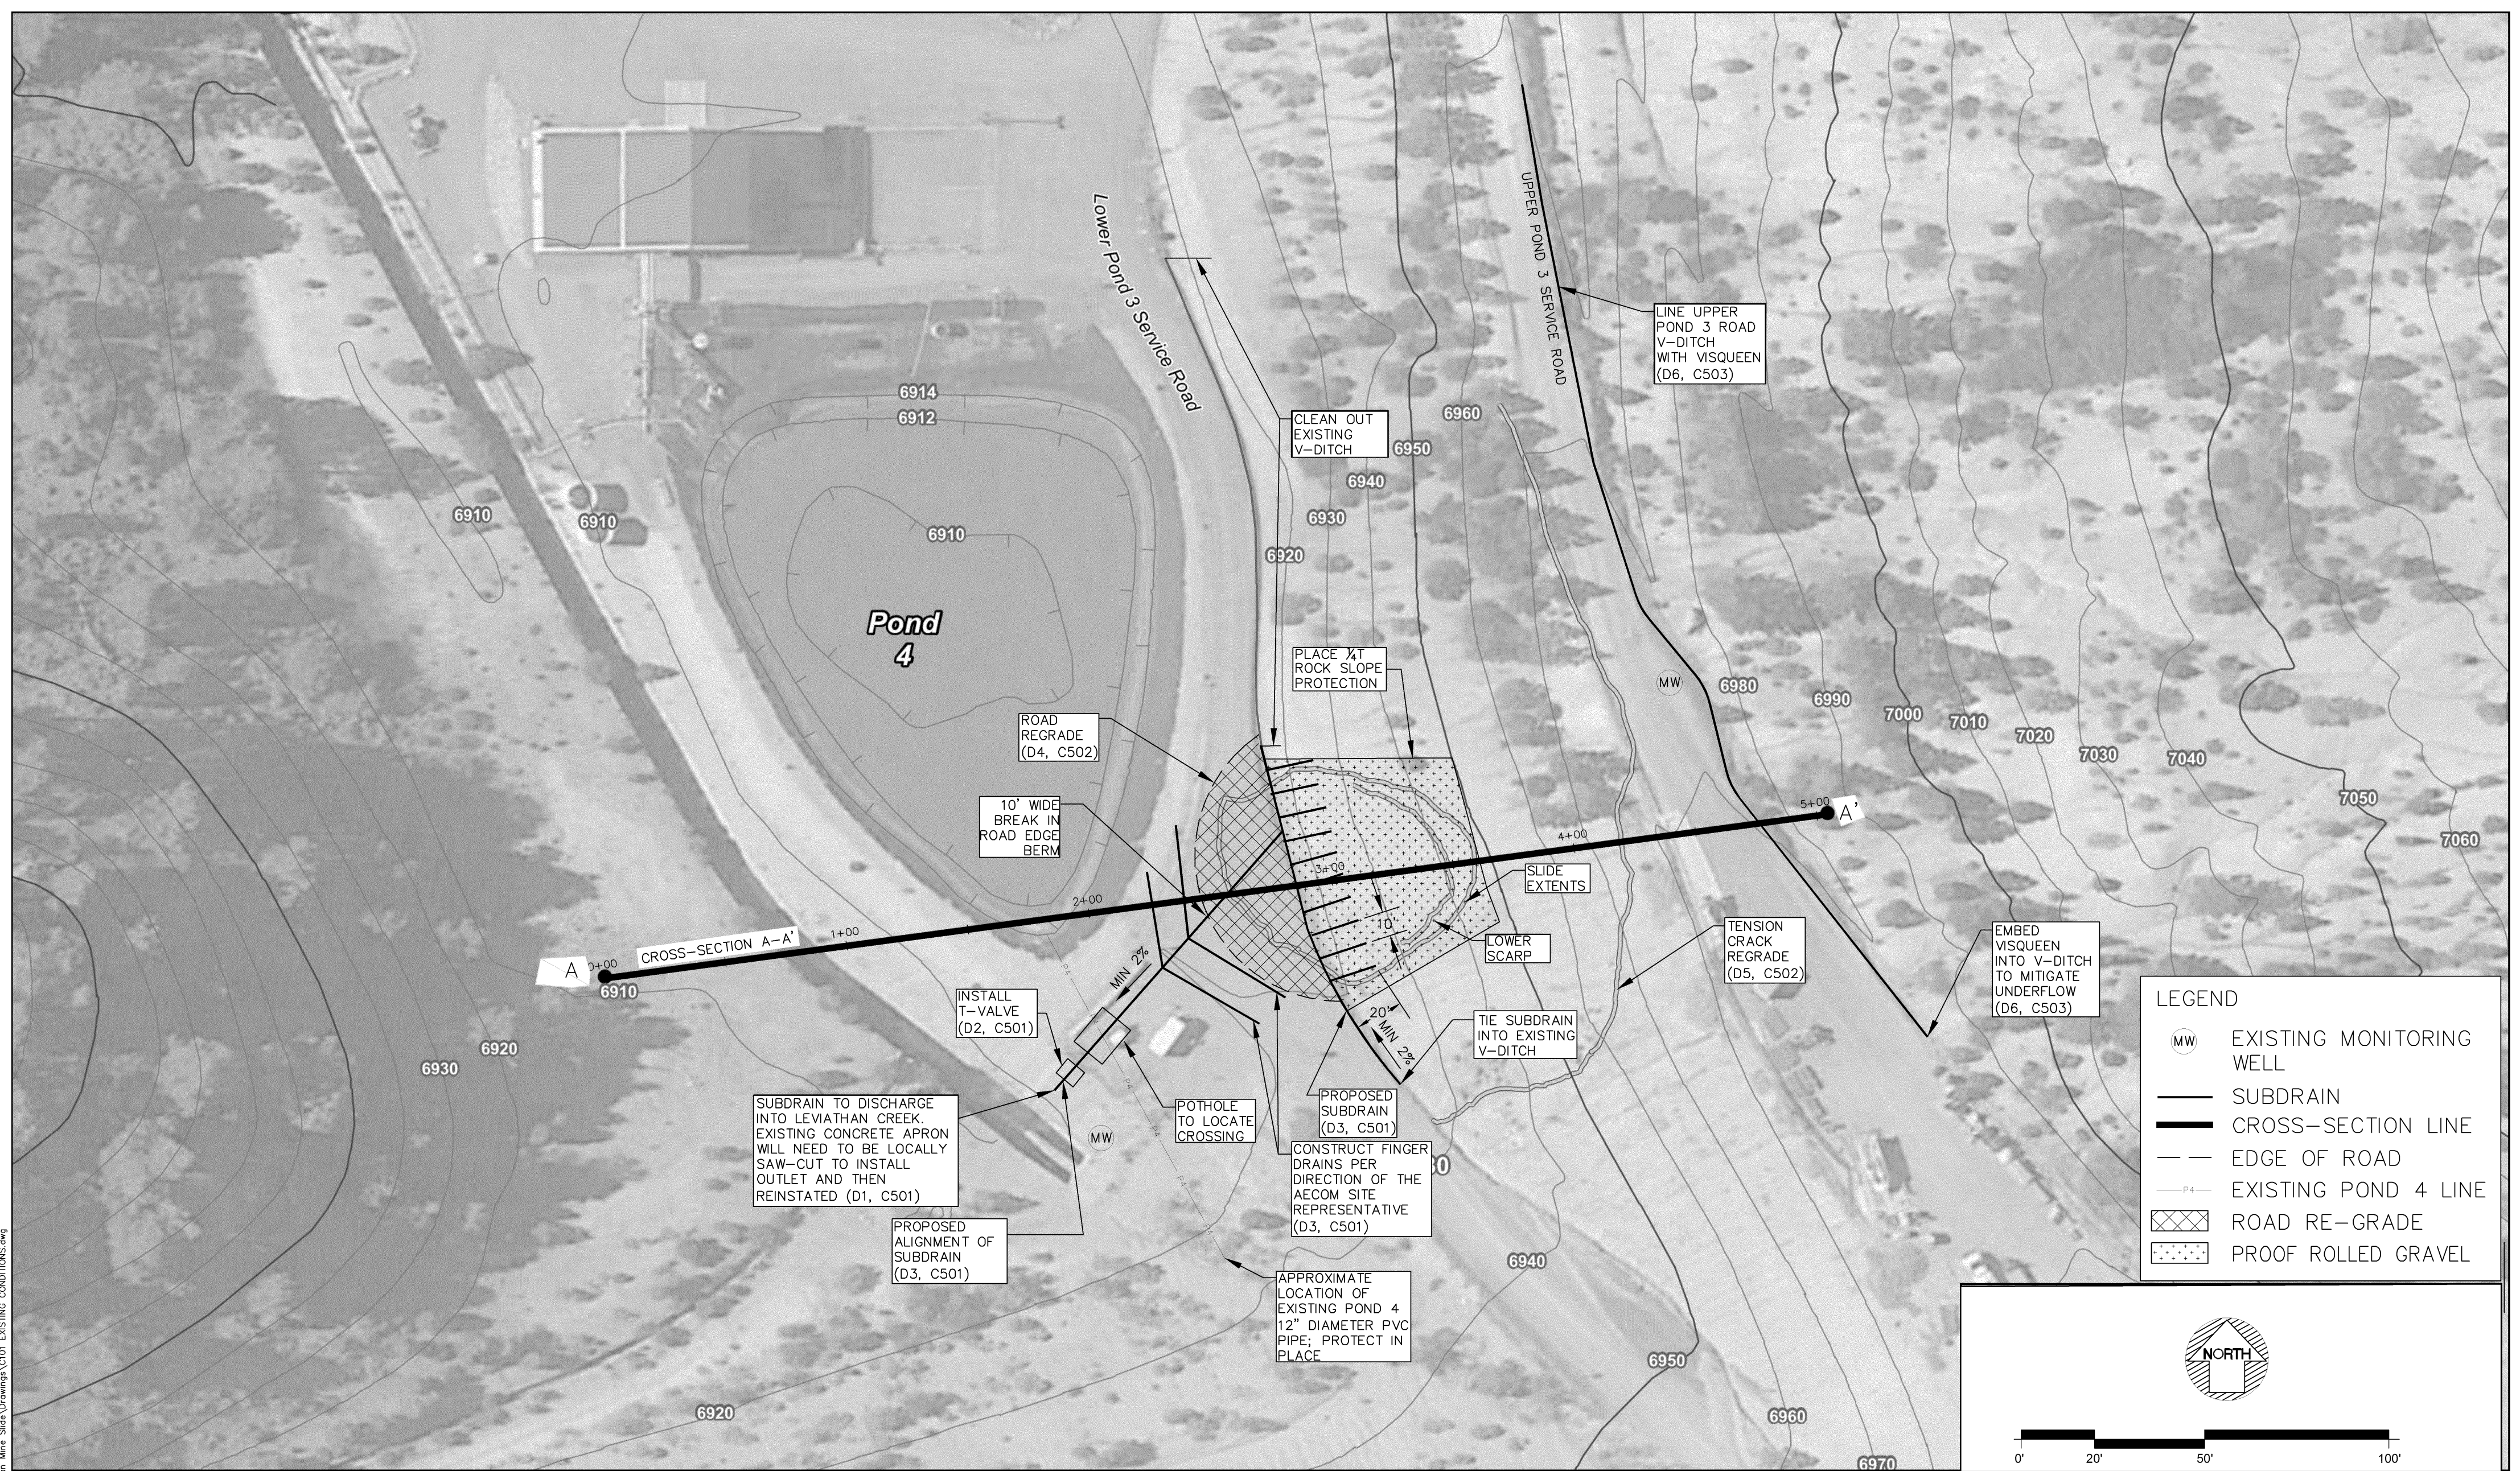		<p>LOWER POND 3 ROAD TEMPORARY SLOPE REPAIR</p> <p>ALPINE COUNTY, CALIFORNIA</p>	<p>SHEET INDEX AND CONSTRUCTION SPECIFICATIONS</p>	JOB NO. 60540145
				CONTRACT/TASK ORDER NO.
				<p>SHEET NO. G102</p>





						DESIGNED BY: KA	 	LOWER POND 3 ROAD TEMPORARY SLOPE REPAIR ALPINE COUNTY, CALIFORNIA	EXISTING CONDITIONS	JOB NO. 60540145
						DRAWN BY: GP				CONTRACT/TASK ORDER NO.
						CHECKED BY: MH				
						IN CHARGE: SF				SHEET NO. C101
REV.	DATE	BY	CHK.	APPR.	DESCRIPTION	DATE: 6/15/2017				



REV.	DATE	BY	CHK.	APPR.	DESCRIPTION

DESIGNED BY:	KA
DRAWN BY:	CP
CHECKED BY:	MH
IN CHARGE:	SF
DATE:	6/15/2017

 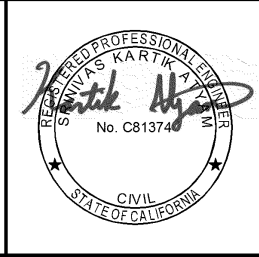


LOWER POND 3 ROAD
TEMPORARY SLOPE REPAIR
ALPINE COUNTY, CALIFORNIA


STAGING AREAS

JOB NO. 60540145
CONTRACT/TASK ORDER NO.
SHEET NO. C103


Plot File: K:\VMA\J... Jun 16, 2017 ... 5:08:26pm
Drawing: A: Lower Pond 3 Road Temporary Slope Repair
User: J. A. R. No. CE13748
State: California
Title: Civil
Scale: As Shown
Drawing Code: STAGING AREAS
Sheet: C103

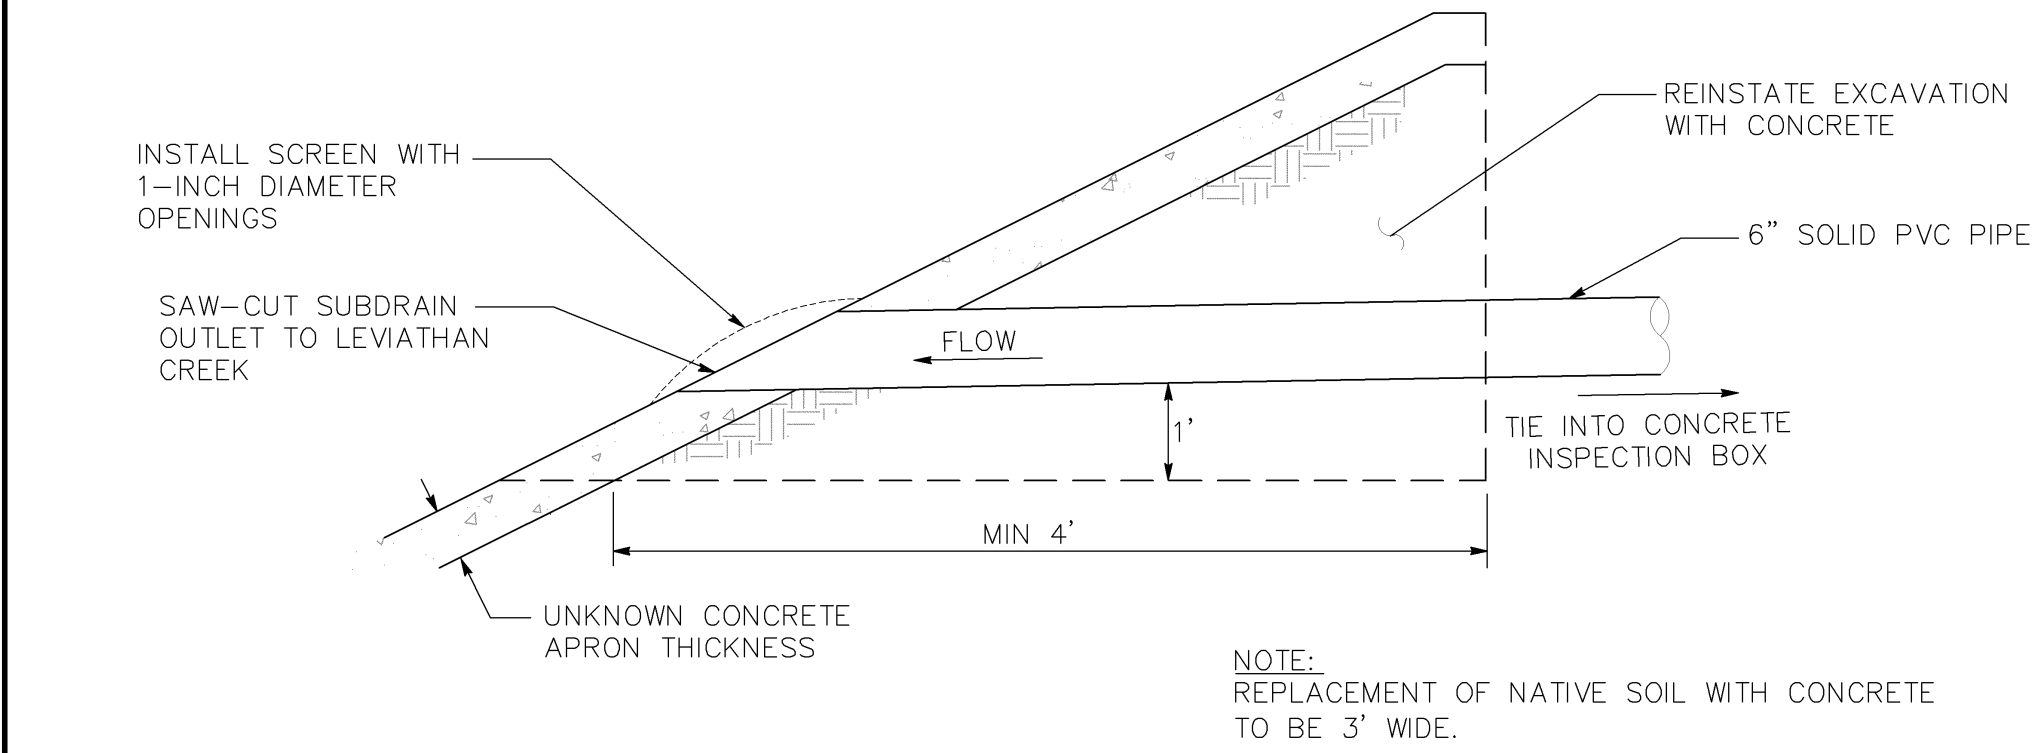


TIE-IN AT LEVIATHAN CREEK
(D1)

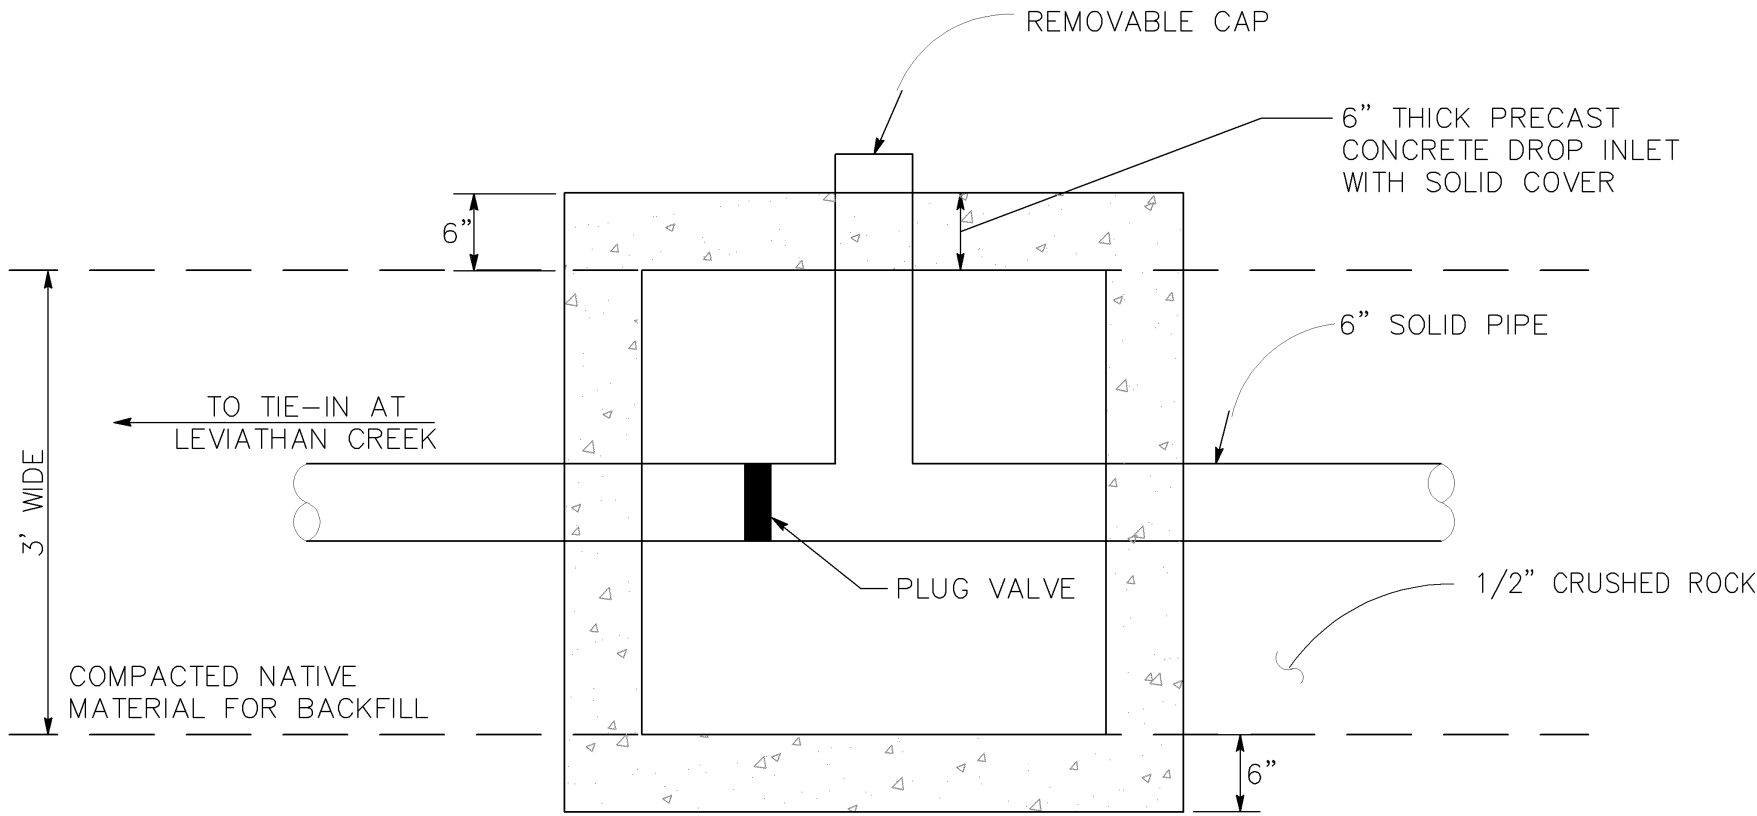

T-VALVE
(D2)

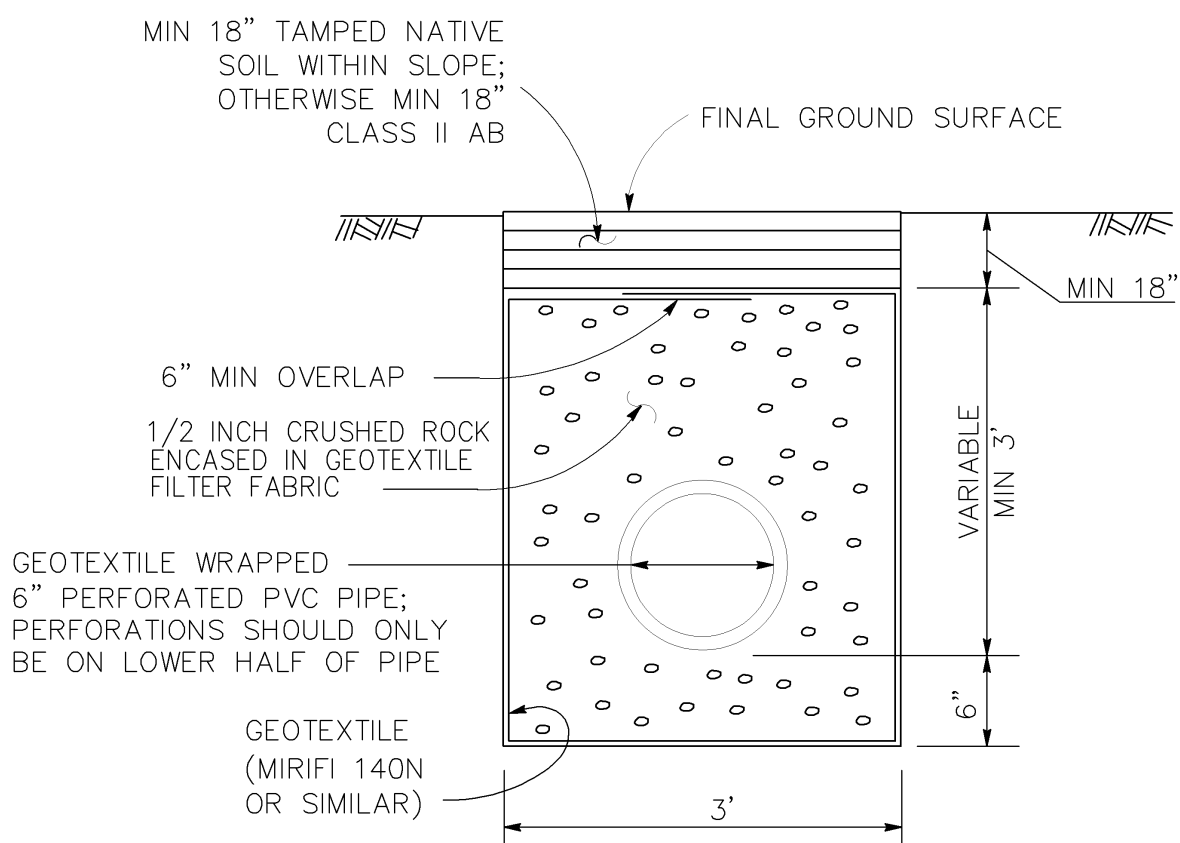

SUBDRAIN
(D3)

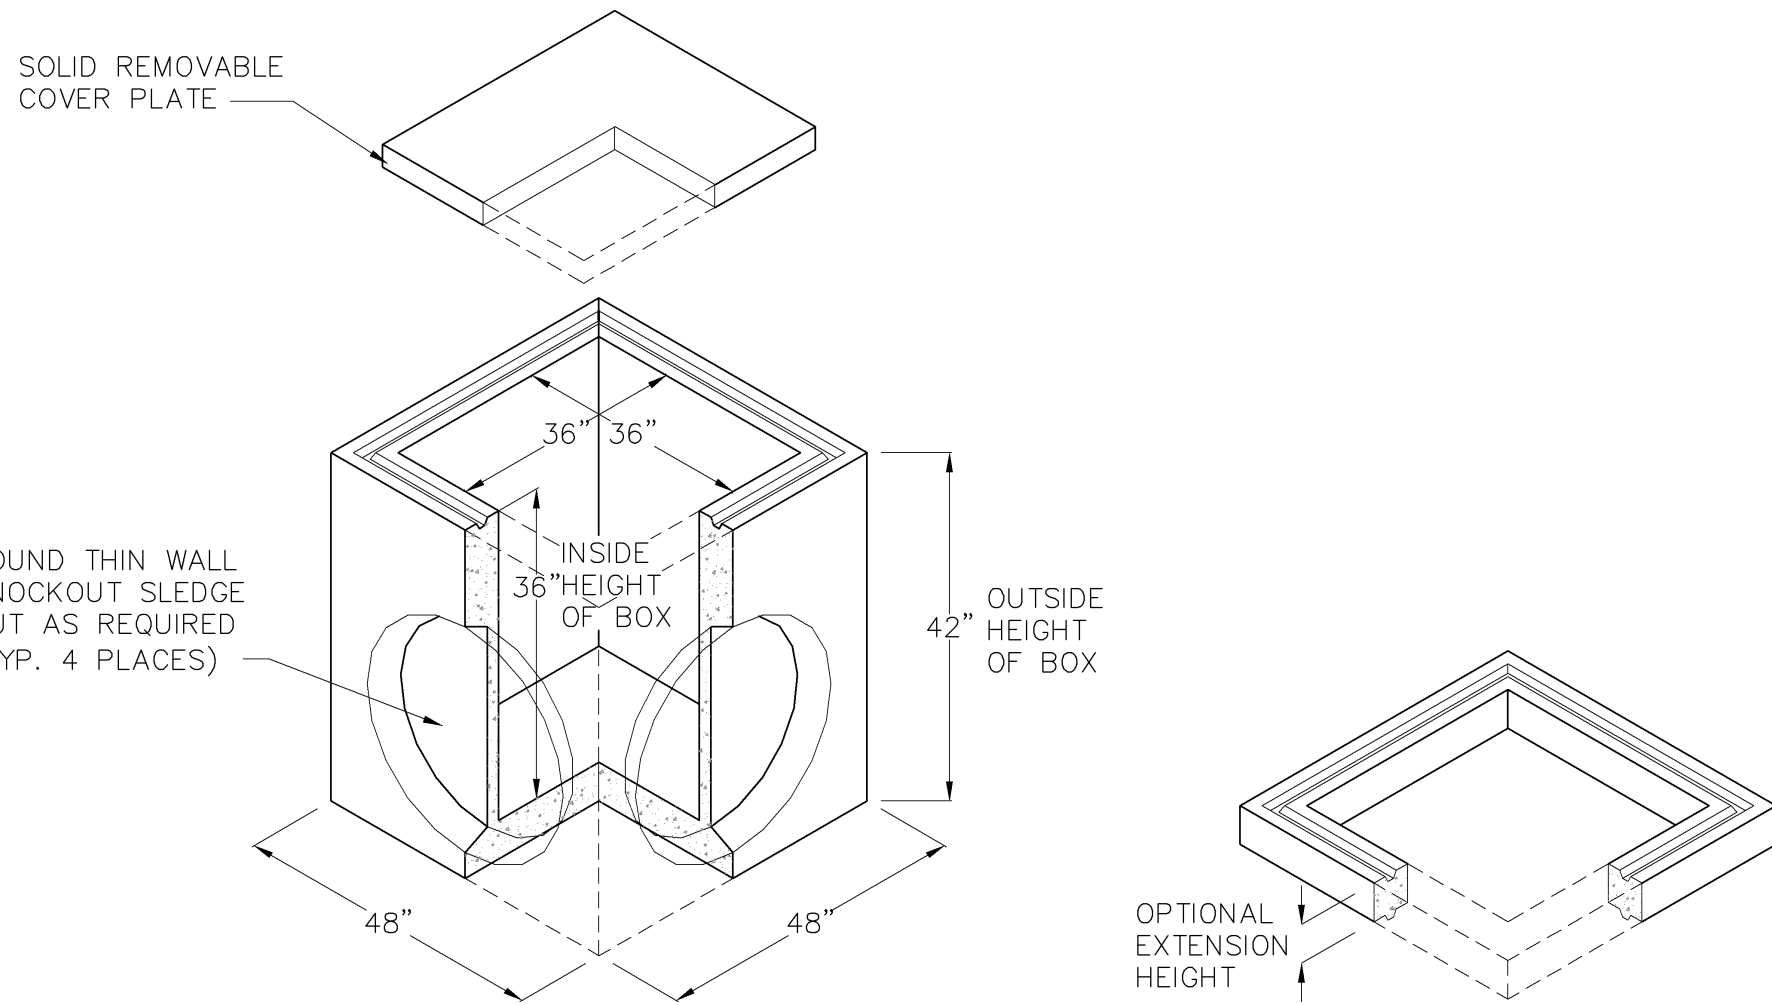

DROP INLET
(D2)

REV.	DATE	BY	CHK.	APPR.	DESCRIPTION

DESIGNED BY:	KA
DRAWN BY:	CP
CHECKED BY:	MH
IN CHARGE:	SF
DATE:	6/15/2017

AECOM




LOWER POND 3 ROAD
TEMPORARY SLOPE REPAIR
ALPINE COUNTY, CALIFORNIA

SUBDRAIN AND T-VALVE DETAILS

JOB NO. 60540145
CONTRACT/TASK ORDER NO.
SHEET NO. C501


Plot: B:\KOVANU - Jun 21, 2017 - 11:58:03am
Drawing: A: Lower Pond 3 Road Temporary Slope Repair - Subdrain and T-Valve Details.dwg

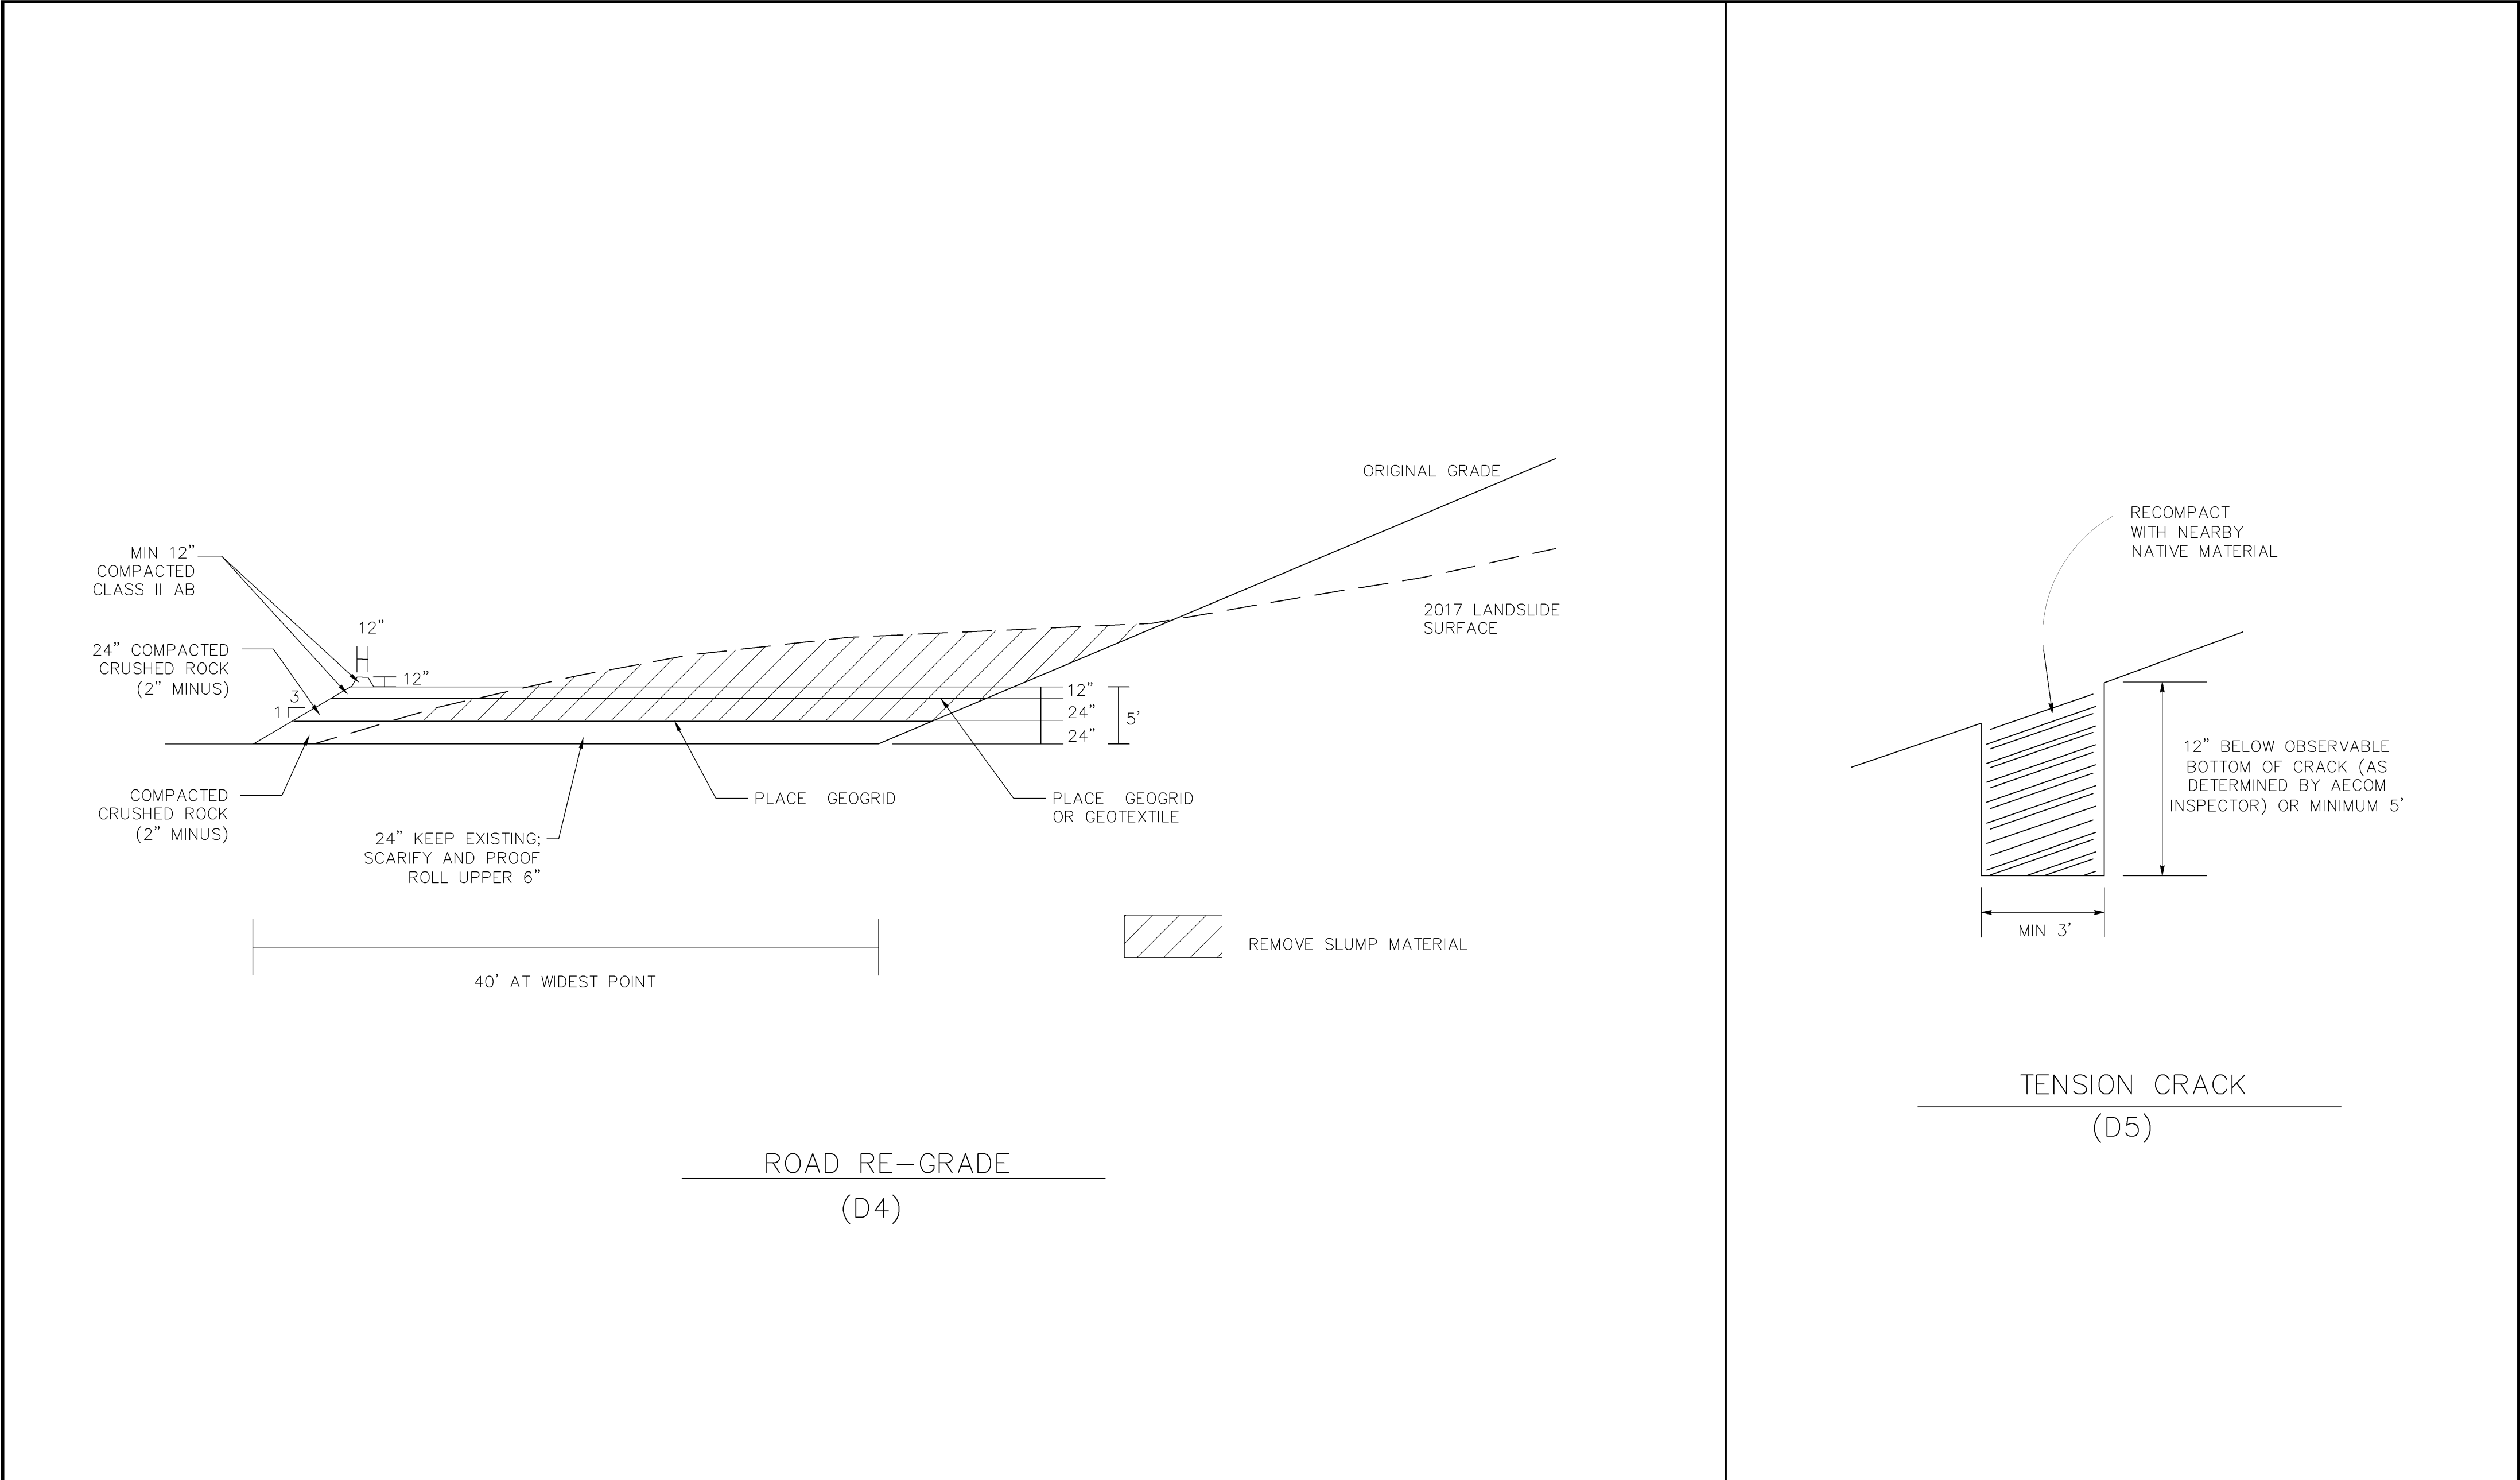


						DESIGNED BY: KA				LOWER POND 3 ROAD TEMPORARY SLOPE REPAIR ALPINE COUNTY, CALIFORNIA	ROAD RE-GRADE AND TENSION CRACK DETAILS	JOB NO. 60540145
						DRAWN BY: CP						CONTRACT/TASK ORDER NO.
						CHECKED BY: MH						
						IN CHARGE: SF						SHEET NO.
						DATE: 6/15/2017						C502
REV.	DATE	BY	CHK.	APPR.	DESCRIPTION							

Plot: B:\KOVANU - Jun 20, 2017 - 4:20:28pm
Drawing: A:\Drawing\Drawing\Lower Pond 3 Road Repair\Road Re-Grade.dwg
User: B:\KOVANU - Jun 20, 2017 - 4:20:28pm


PLOT BY: KOWALSKI - Jun 20, 2017 - 4:10:15pm
 DRAWN BY: KOWALSKI
 CHECKED BY: KOWALSKI
 IN CHARGE: KOWALSKI
 DATE: 6/15/2017

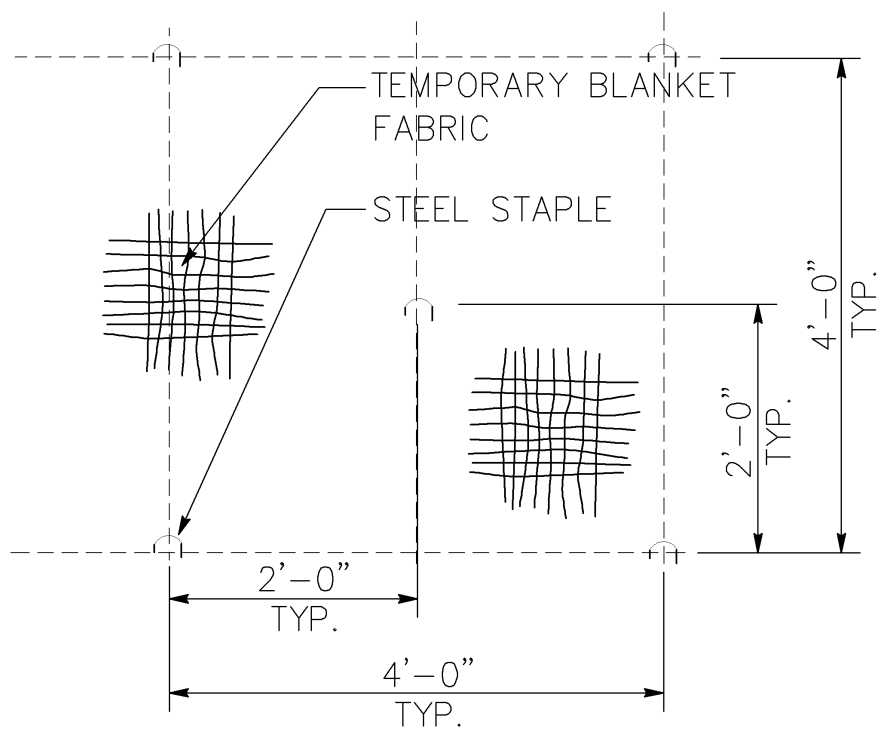


PLAN
 DETAIL A
 STAPLE PATTERN

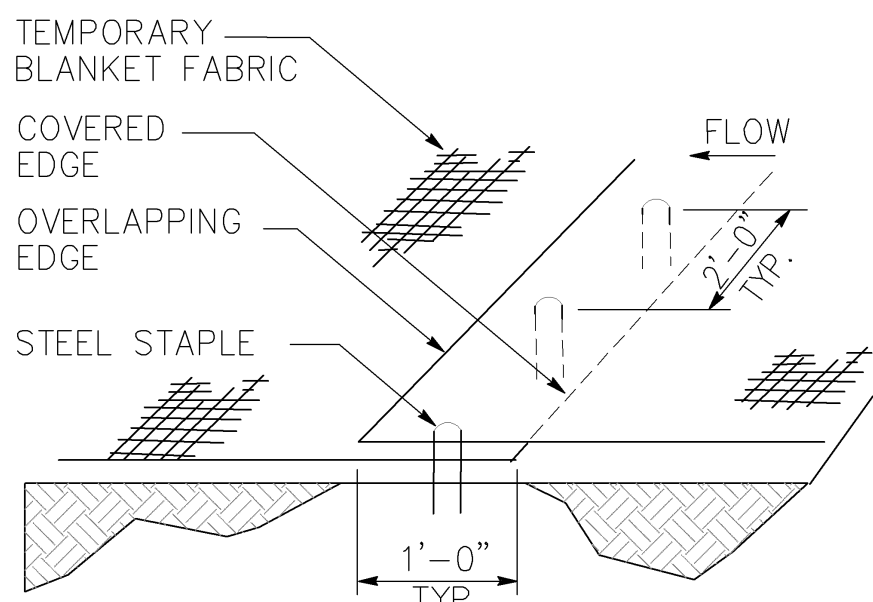

PERSPECTIVE
 DETAIL B
 LONGITUDINAL BLANKET JOINT

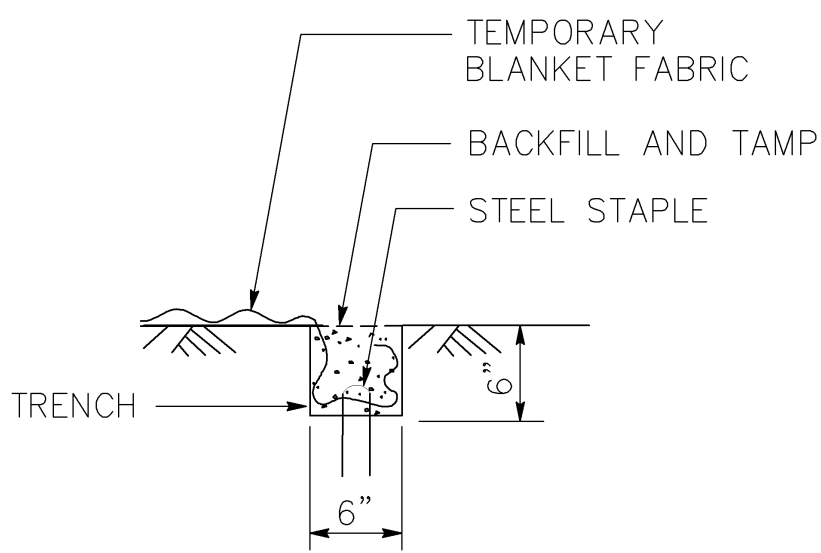


SECTION
 DETAIL C
 KEY TRENCH

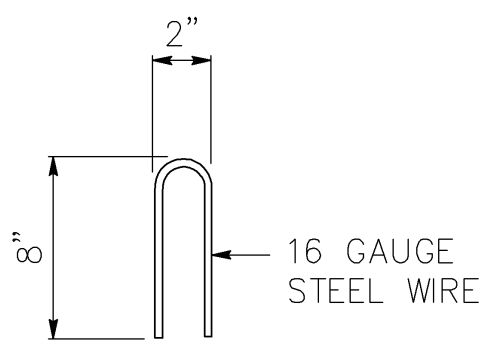

STAPLE DETAIL


NOTE:
 1. FOR CLARITY, PERSPECTIVE VIEW DOES NOT SHOW ALL STAPLES.

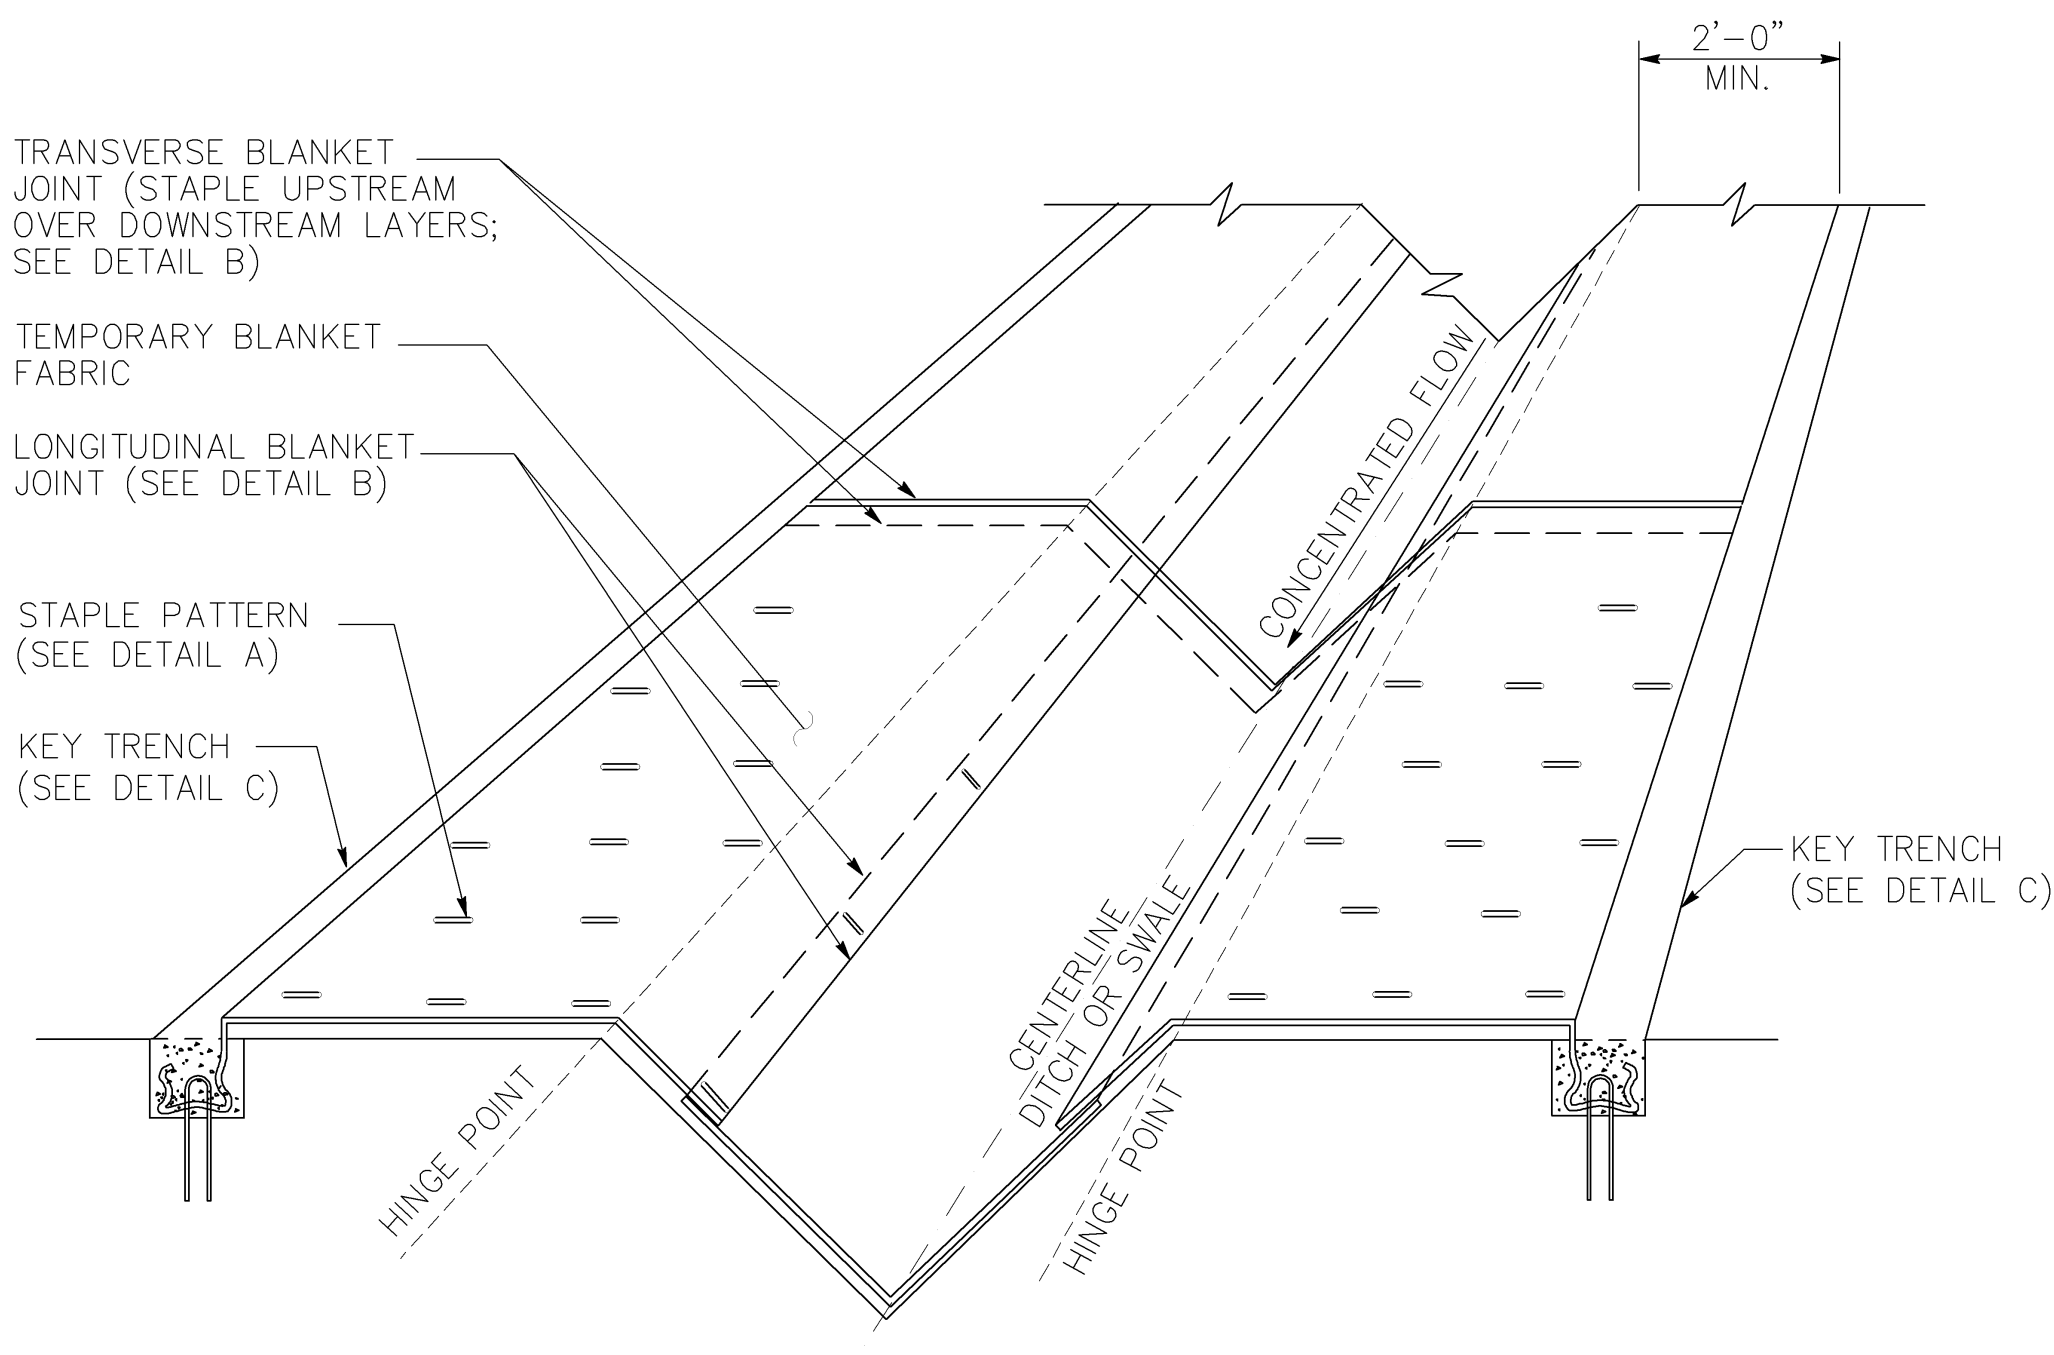

PERSPECTIVE
 UPPER POND 4 ROAD V-DITCH
 (D6)

REV.	DATE	BY	CHK.	APPR.	DESCRIPTION

DESIGNED BY:	KA
DRAWN BY:	CP
CHECKED BY:	MH
IN CHARGE:	SF
DATE:	6/15/2017

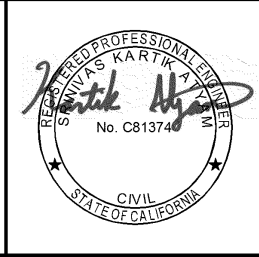

LOWER POND 3 ROAD
 TEMPORARY SLOPE REPAIR
 ALPINE COUNTY, CALIFORNIA

TEMPORARY WATER CONTROL DETAILS

JOB NO. 60540145
CONTRACT/TASK ORDER NO.
SHEET NO. C503

The aerial map shows a proposed site with a road, a pond, and a building. A line with arrows indicates the path from the existing Y-ditch to the proposed clean out. The map includes a road, a pond, and a building. A line with arrows indicates the path from the existing Y-ditch to the proposed clean out.

a - START CONSTRUCTION AT TIE IN TO
LEVIATHAN CREEK
b - CONSTRUCT SUBDRAIN FROM
LEVIATHAN CREEK TO SLOPE FACE


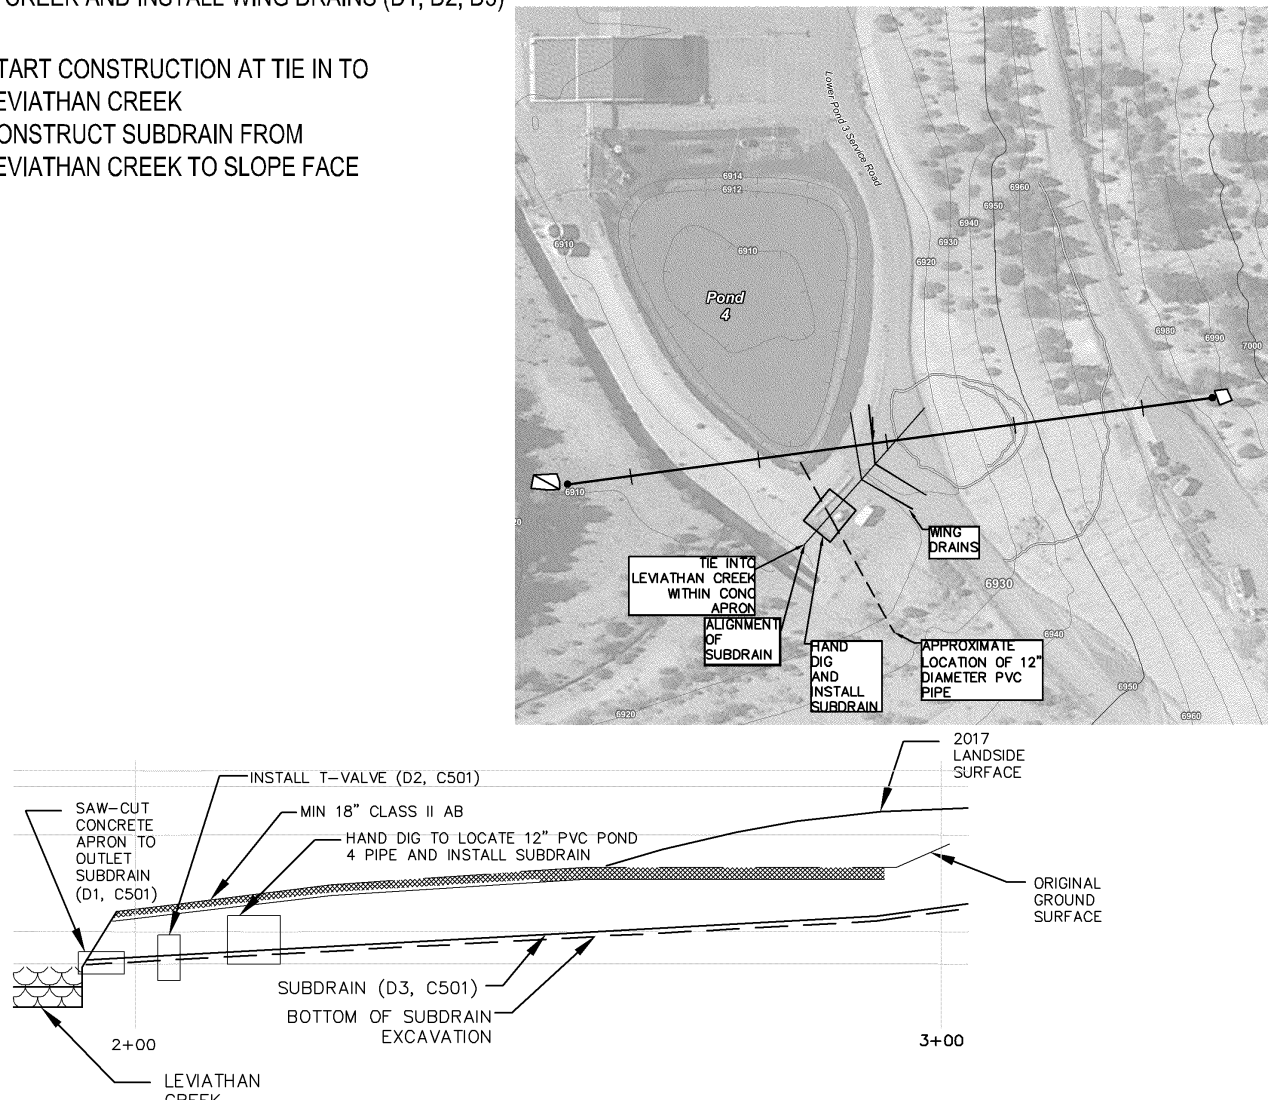


Diagram illustrating a road cross-section. A horizontal line represents the road surface, with a vertical line indicating a 24" curb. A hatched area above the road surface is labeled "REMOVE SLUMP MATERIAL". A callout points to the hatched area with the text: "RETAIN; SCARIFY AND PROOF ROLL UPPER 6" (D4, C502)".

- a - PLACE FABRIC
- b - COMPACT 24" CRUSHED ROCK
- c - COMPACT 12" CLASS II AB
- d - BUILD EDGE BERM
- e - PROOF ROLL ROAD WITH FULLY LOADED WATER TRUCK OR EQUIVALENT

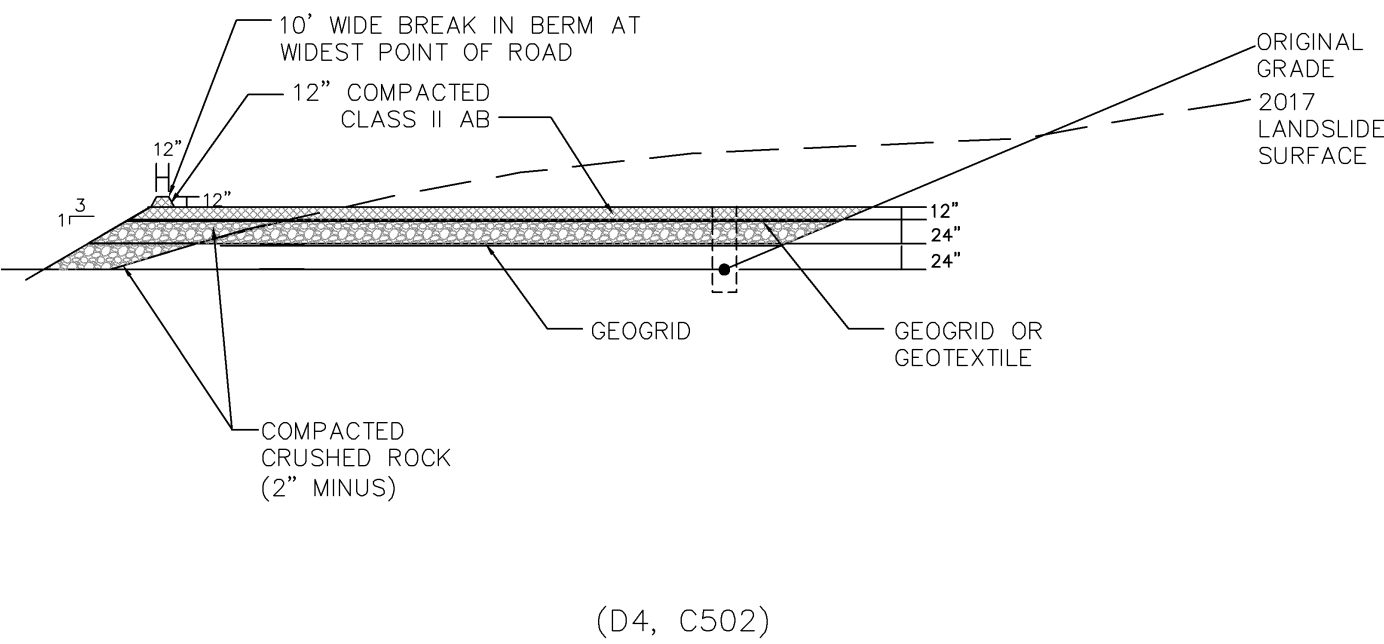

Technical drawing of a road regrade showing slope protection, tension crack detail, and visqueen line.

Labels and dimensions:

- 1' TALL
- 5' TALL
- 1'
- 10'
- 1/2 TON ROCK SLOPE PROTECTION
- LOWER POND 3 ROAD REGRADE
- VISQUEEN LINE
- UPPER POND 3 ROAD V-DITCH (DE, C503)
- TENSION CRACK DETAIL (DS, C502)

						DESIGNED BY:	KA
						DRAWN BY:	CP
						CHECKED BY:	MH
						IN CHARGE:	SF
REV.	DATE	BY	CHK.	APPR.	DESCRIPTION	DATE:	6/15/2017

AECOM

LOWER POND 3 ROAD
TEMPORARY SLOPE REPAIR
ALPINE COUNTY, CALIFORNIA

CONSTRUCTION SEQUENCING DETAILS

JOB NO. 60540145

CONTRACT/TASK ORDER NO.

SHEET NO.
C504